

# SPÓŁDZIELNIA MIESZKANIOWA PROJEKTANT

## ul. Szewska - Budynek 3




PRACOWNIA ARCHITEKTURY  
AW PROJEKT  
RZESZÓW ul. Jagiellońska 12/4A

### M-01



3 POKOJE - PARTER - SKALA 1:50

HOL	7,12
KUCHNIA	7,85
ŁAZIENKA	5,38
POKÓJ 1	11,76
POKÓJ 2	9,36
SALON	21,50
<b>WŁASNOŚĆ</b>	<b>62,97 m<sup>2</sup></b>

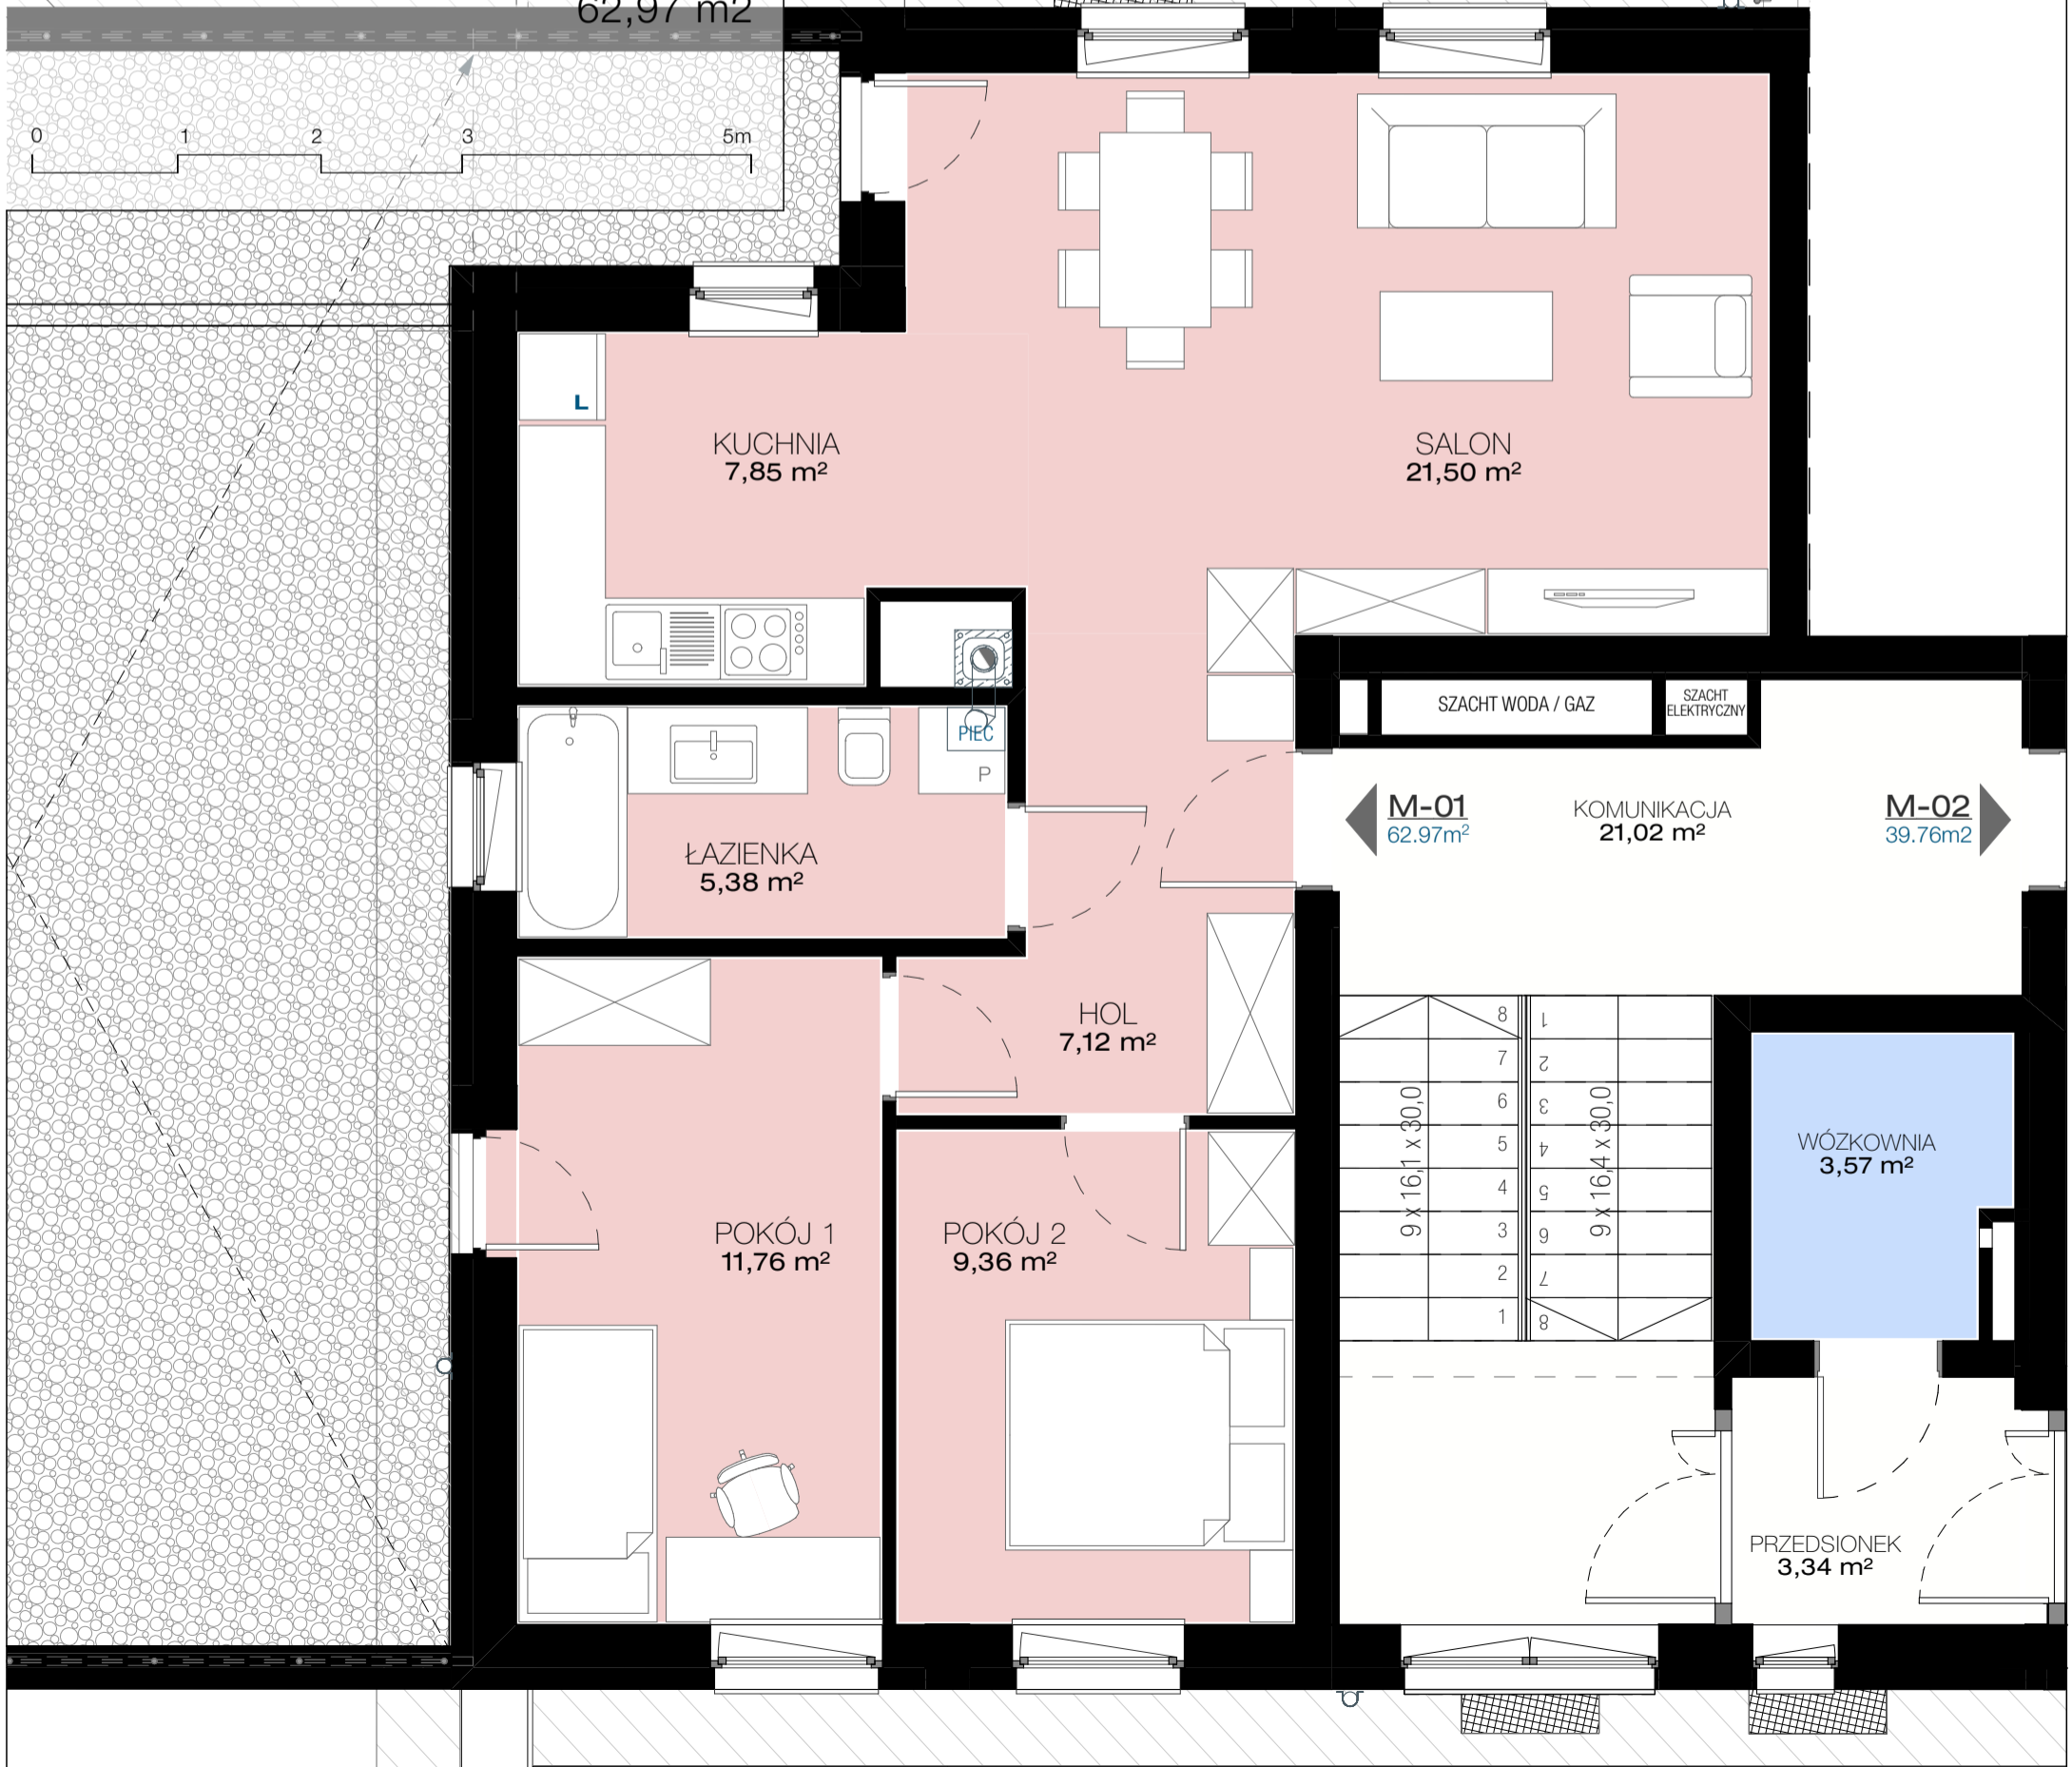

← **M-01** 62.97m<sup>2</sup> KOMUNIKACJA 21,02 m<sup>2</sup> **M-02** 39.76m<sup>2</sup> →

8	1	
7	2	
6	3	
5	4	
4	5	
3	6	
2	7	
1	8	

9 x 16,1 x 30,0

9 x 16,4 x 30,0

**WÓZKOWNIA**  
3,57 m<sup>2</sup>

**PRZEDSIONEK**  
3,34 m<sup>2</sup>